


SITE PLAN SHEET NOTES


1. NE HEMBREE STREET
2. 11TH STREET
3. PROPERTY LINE
4. SETBACK LINE
5. EXISTING RESIDENCE
6. ENTRY
7. BACK PORCH
8. DRIVEWAY
9. OVERHANG ABOVE
10. KNEE BRACE ABOVE
11. CHIMNEY
12. STEPS
13. LANDSCAPE WALL
14. SIDEWALK
15. CITY SIDEWALK
16. CURB LINE
17. CLEAR VISION AREA
18. PROPOSED PORCH
19. PROPOSED STAIR

SITE PLAN

1/4" = 1' - 0"

 

NORTH

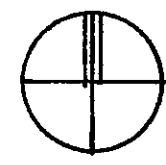

REVISIONS	BY

ROBERT VAN DALE ARCHITECT
 463A CHESTNUT STREET
 SAN FRANCISCO, CA 94133
 650-796-2925

KATE AYRES & HANS VAN DALE
 FRONT PORCH
 1032 NE HEMBREE STREET, McMinnville, OR 97128

Date	4-23-2019
Scale	1/4" = 1'-0"
Drawn	RVD
Job	1032
Sheet	1
Of	2 Sheets

REVISIONS	BY


ROBERT VAN DALE ARCHITECT
 463A CHESTNUT STREET
 SAN FRANCISCO, CA 94133
 650-796-2925

KATE AYRES & HANS VAN DALE
 FRONT PORCH
 1032 NE HEMBREE STREET, McMINNVILLE, OR 97128

DATE	4-23-2019
SCALE	1/4" = 1'-0"
DRAWN	RVD
JOB	1032
SHEET	2
OF	2 SHEETS

MATERIALS AND FINISHES

1. ASPHALT SHINGLES, BROWN
2. FASCIA AND TRIM, WHITE
3. DOORS AND WINDOWS, WHITE
4. WOOD COLUMN AND NEWELL POSTS, WHITE
5. PICKETT GUARDS AND RAILINGS, WHITE
6. KNEE BRACE, WHITE
7. GUTTER AND DOWNSPOUT, WHITE
8. CLAPBOARD SIDING, WHEAT
9. BOARD AND BATT SIDING, WHEAT
10. STUCCO FINISH, WHEAT
11. STAIRS, BROWN

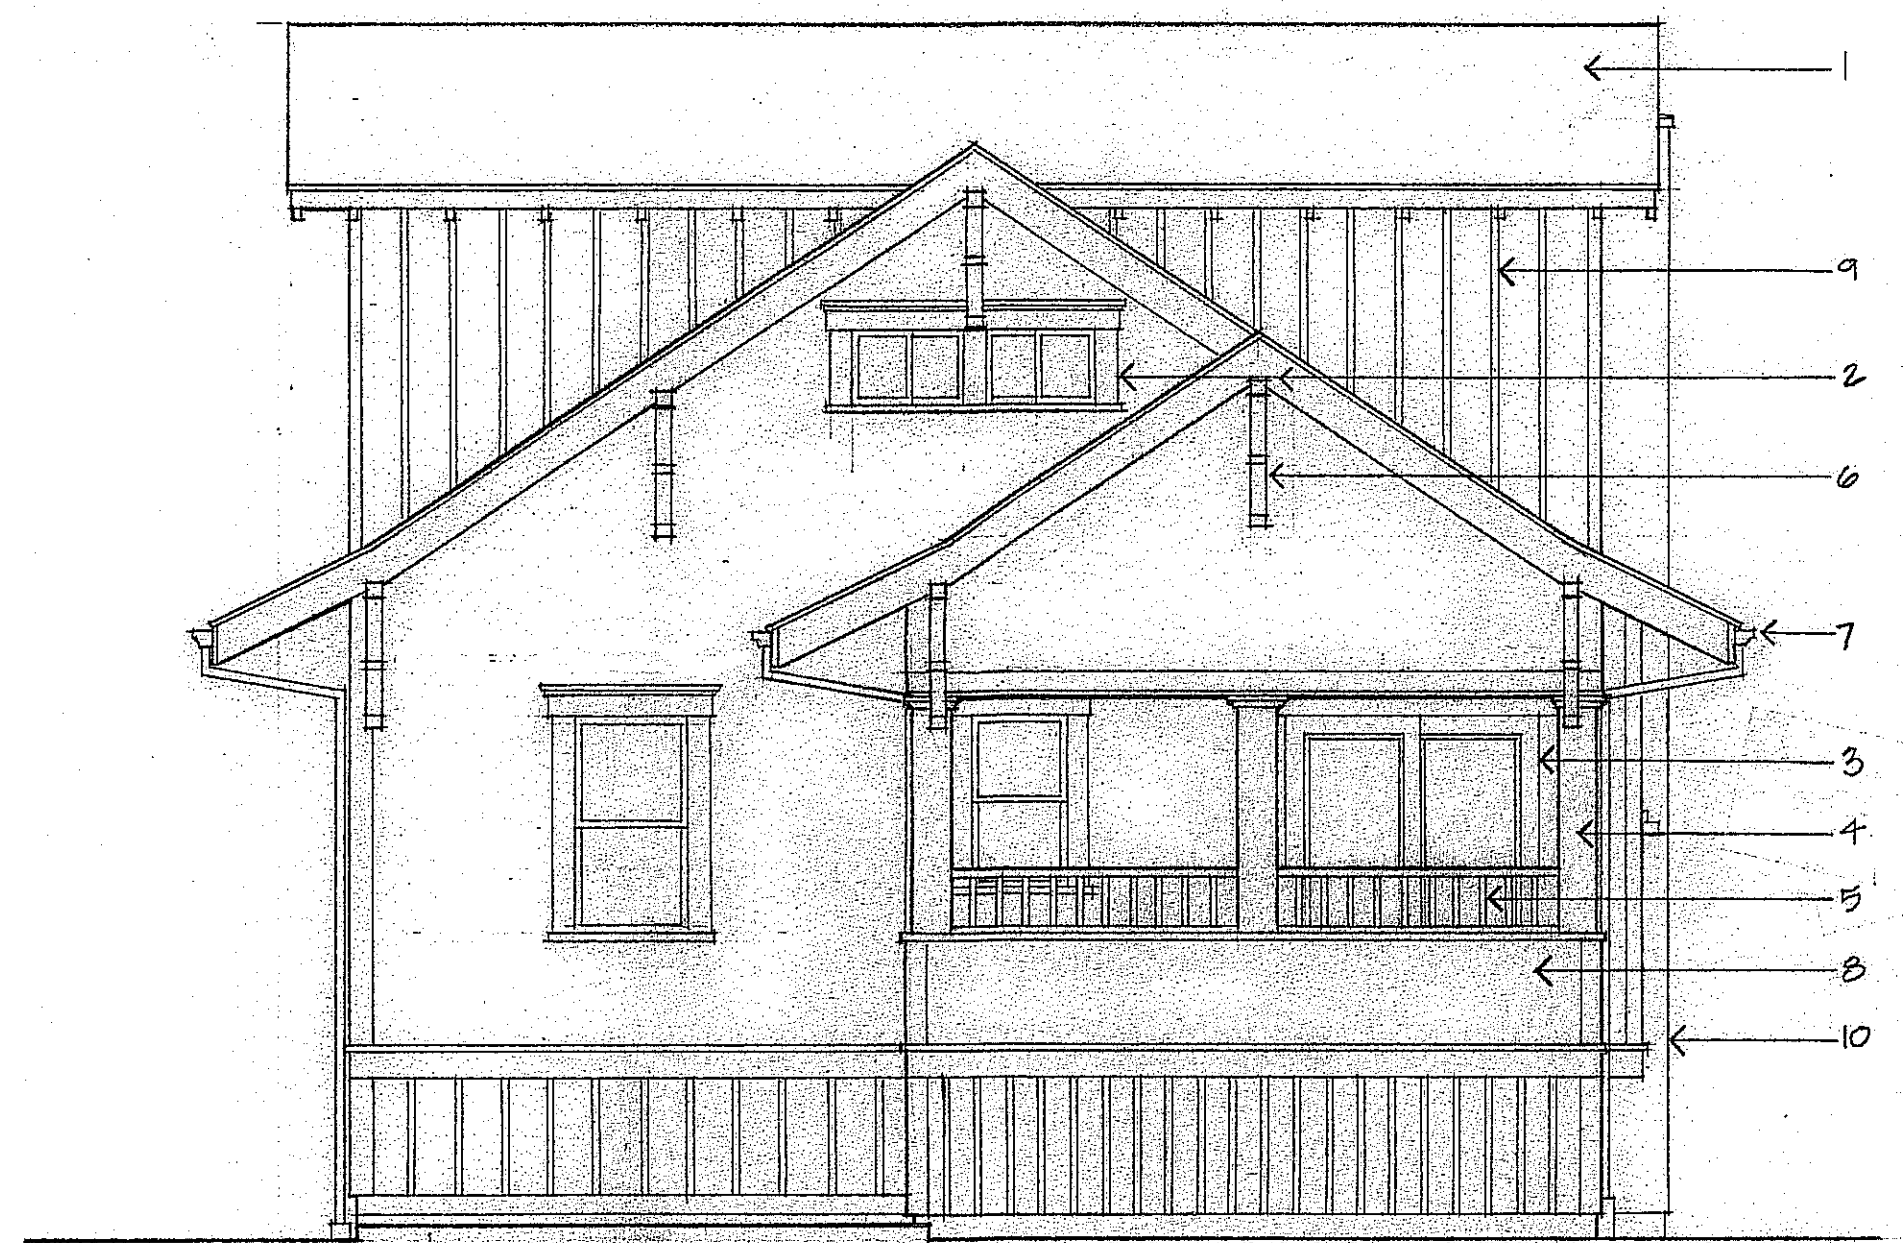

EAST ELEVATION, REAR YARD



NORTH ELEVATION, 11TH STREET



WEST ELEVATION, NE HEMBREE STREET