



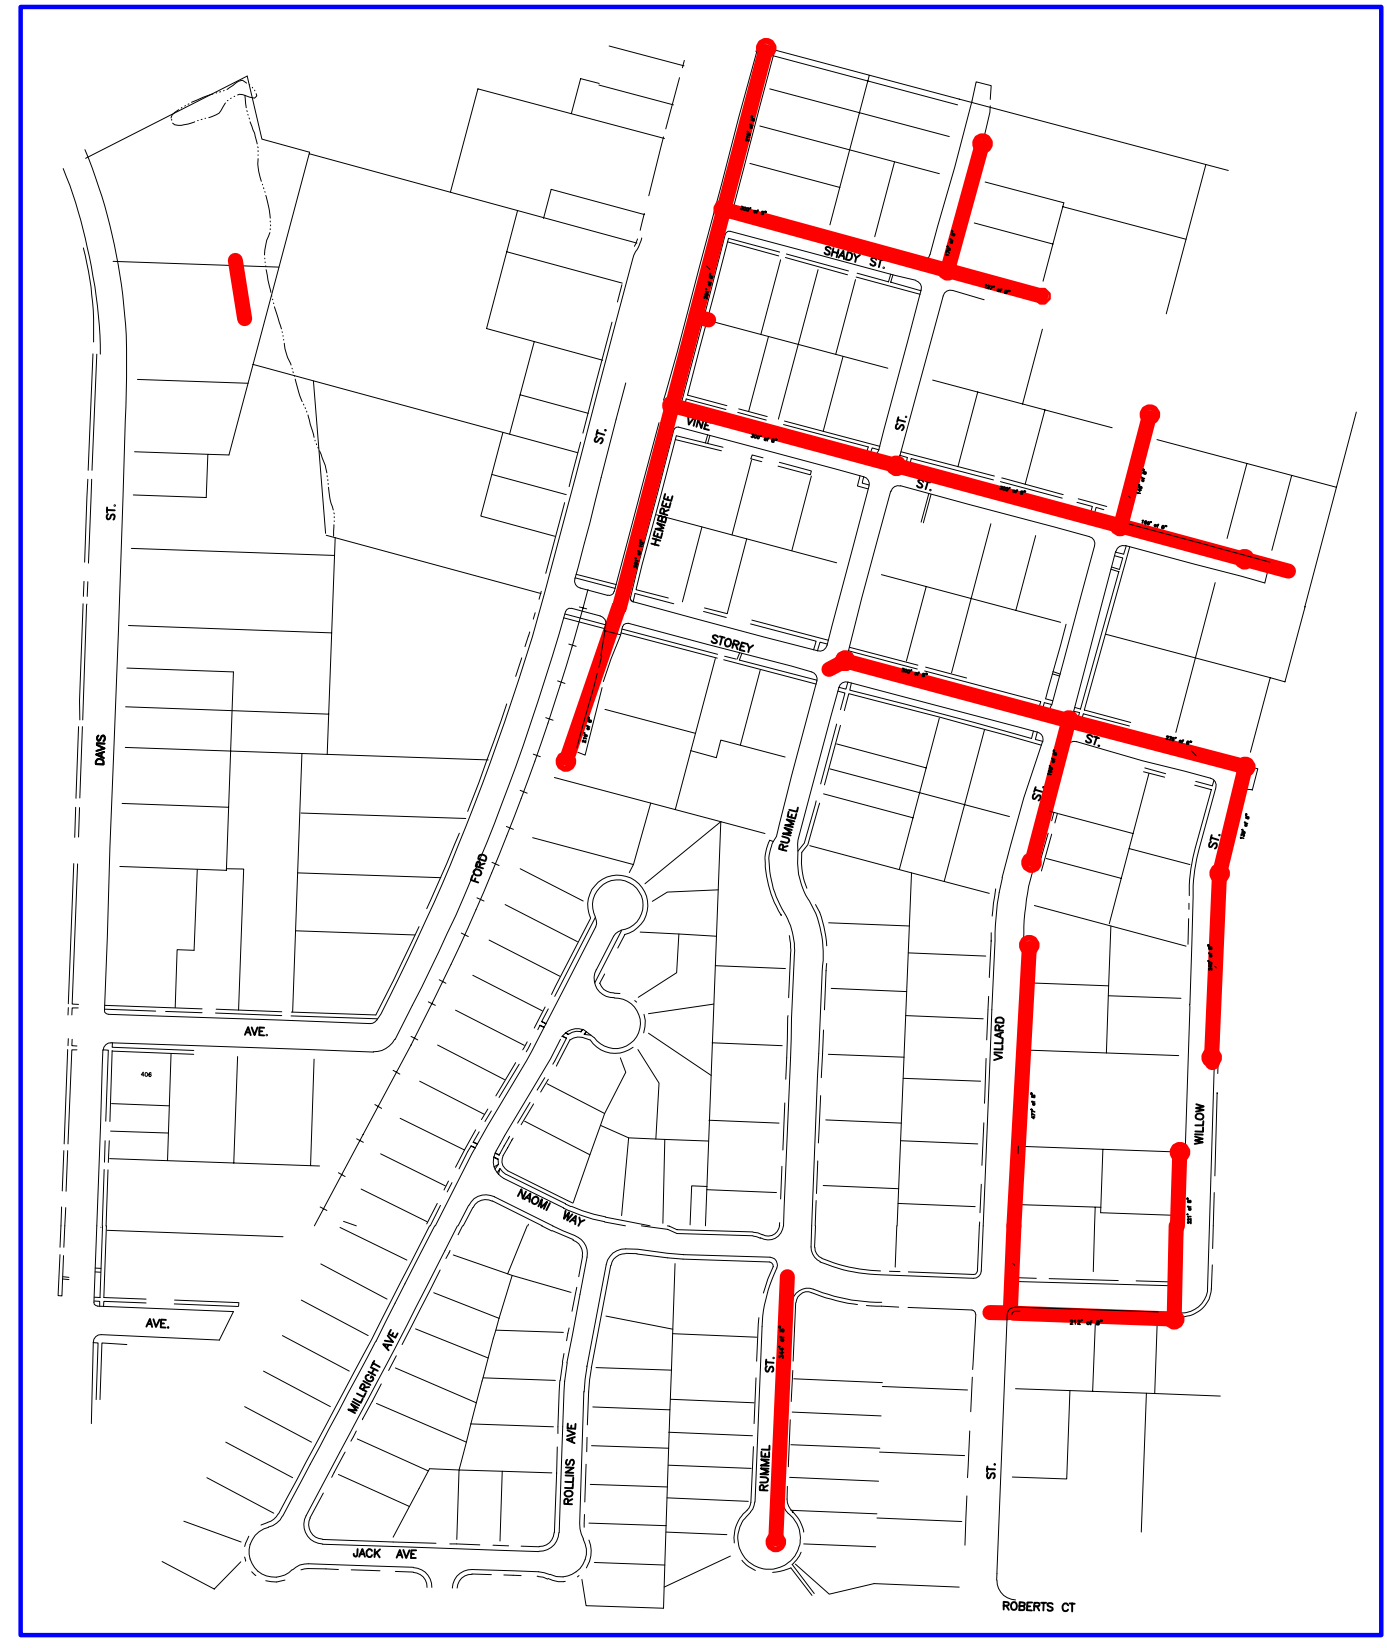

SE PORTION OF PROJECT

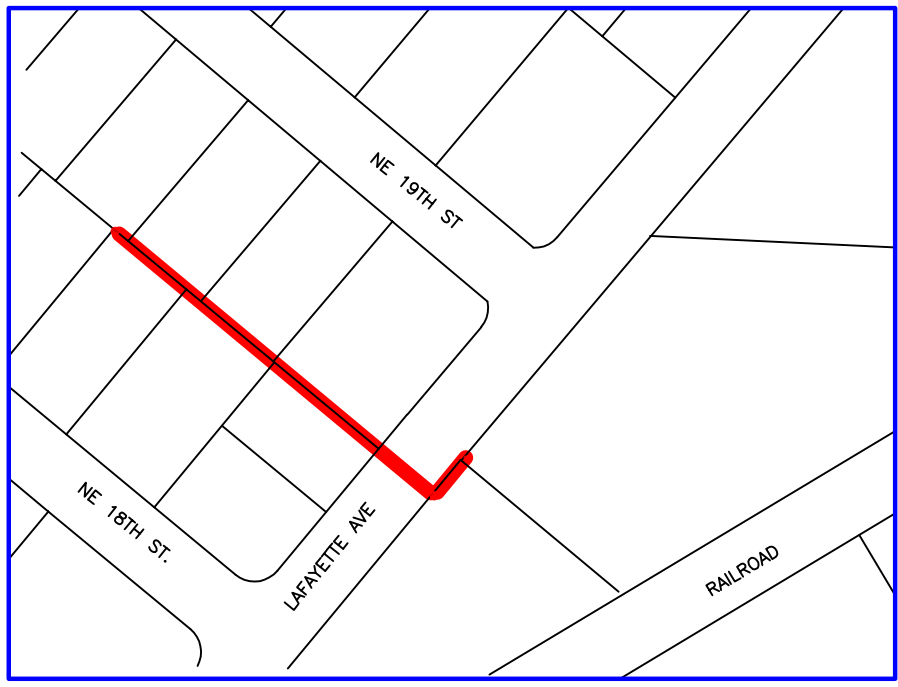

NE PORTION OF PROJECT



MAINLINE PIPE TO BE REHABILITATED

