
 
 

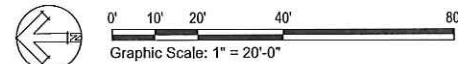
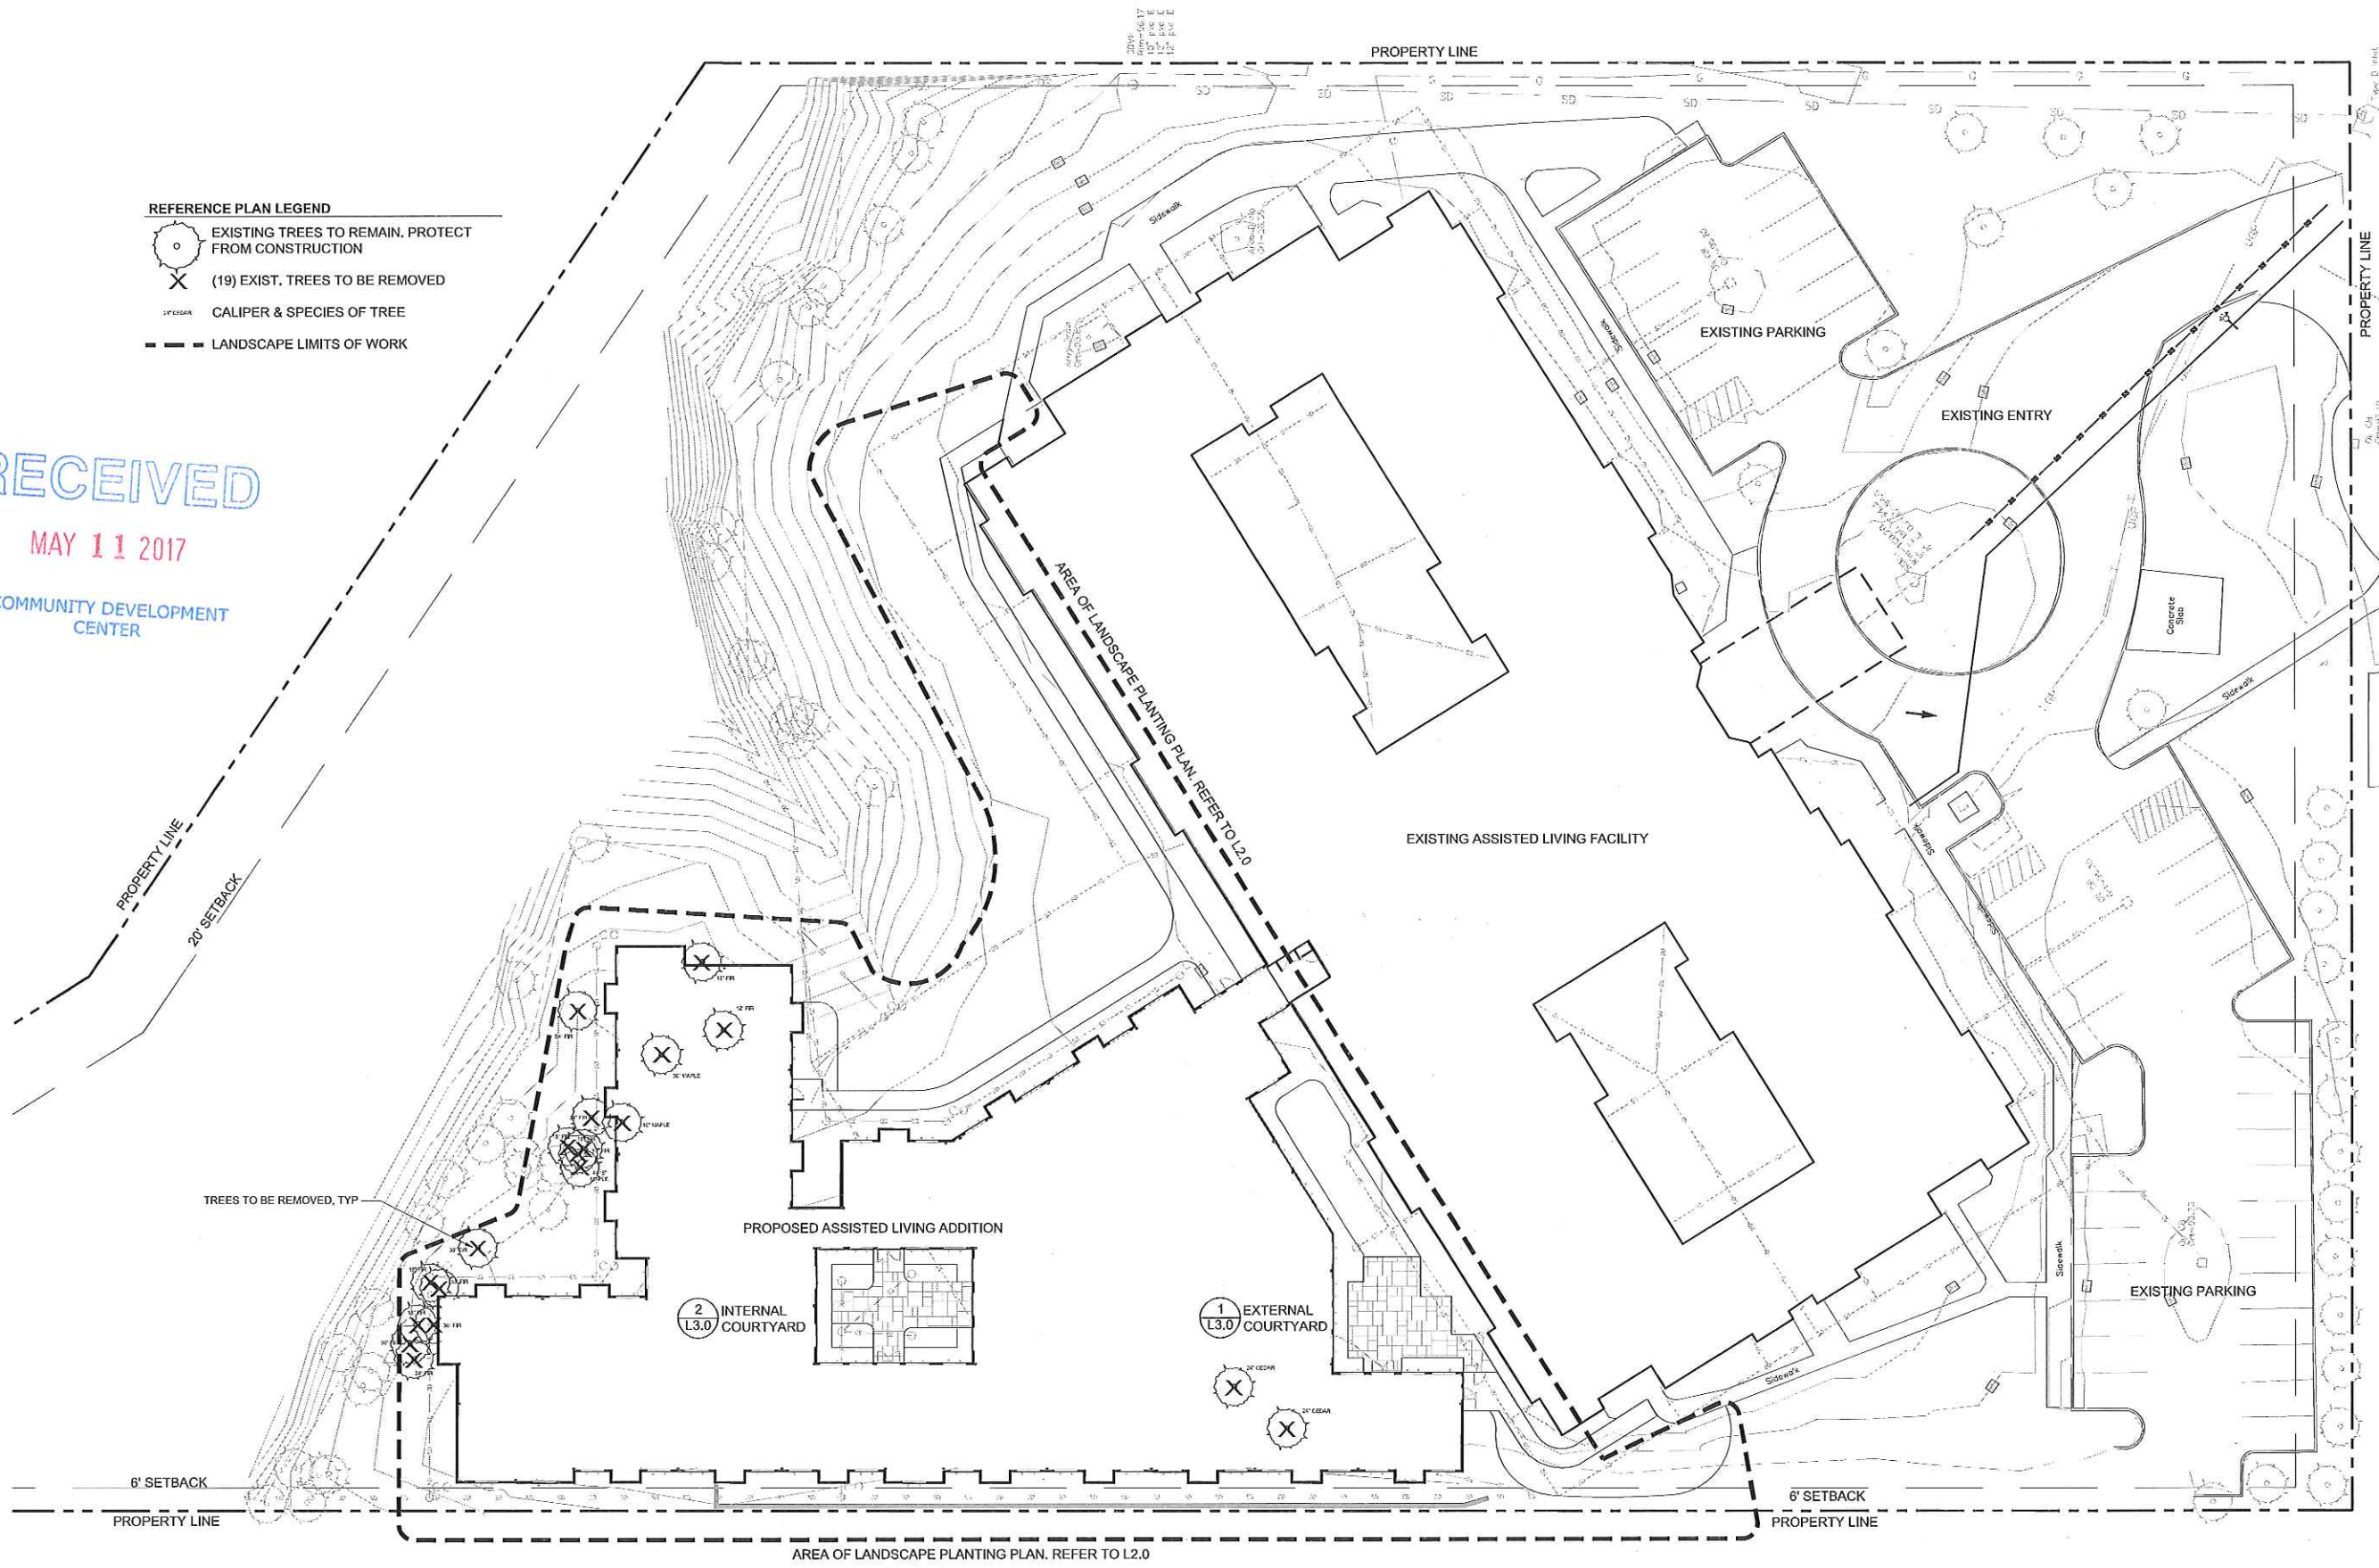



RECEIVED
MAY 11 2017
COMMUNITY DEVELOPMENT
CENTER

- REFERENCE PLAN LEGEND**
-  EXISTING TREES TO REMAIN, PROTECT FROM CONSTRUCTION
 -  (19) EXIST. TREES TO BE REMOVED
 -  CALIPER & SPECIES OF TREE
 -  LANDSCAPE LIMITS OF WORK



Building Permit Set

Lyon Landscape Architects
11237 NE 95th St
Kirkland, WA 98033
253-209-4053
Moghan@LyonLA.com

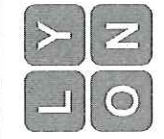

Tree Removal & Landscape Reference Plan

NO.	REVISIONS	APPR.

L1.0	OF	7	SHEETS
SCALE: 1" = 20'-0"	DESIGN: ML		
DATE: March 24, 2017	DRAWN: ML		
PROJECT: Parkland Village	CHECKED: ML		
PROJECT NO: LLA0951.6	REVISION NUMBER:		

RJ Development
Parkland Senior
Memory Care Addition
3123 NE Cumulus Ave
McMinnville, OR 97128

