

- † Temporary sign

 C Barricade

 ■ Sign on barricade

Jeff Gooden Engineering Approved

04/24/2025 2:32:40 PM

All traffic control measures to follow MUTCD standards.


 Reference ODOT standard drawings for additional details.

 Sign spacing 100' nominal unless shown otherwise.

 Close on-street parking as needed to complete work.

 Coordinate access to properties within work zone.

 Accomodate pedestrian access through work zone.

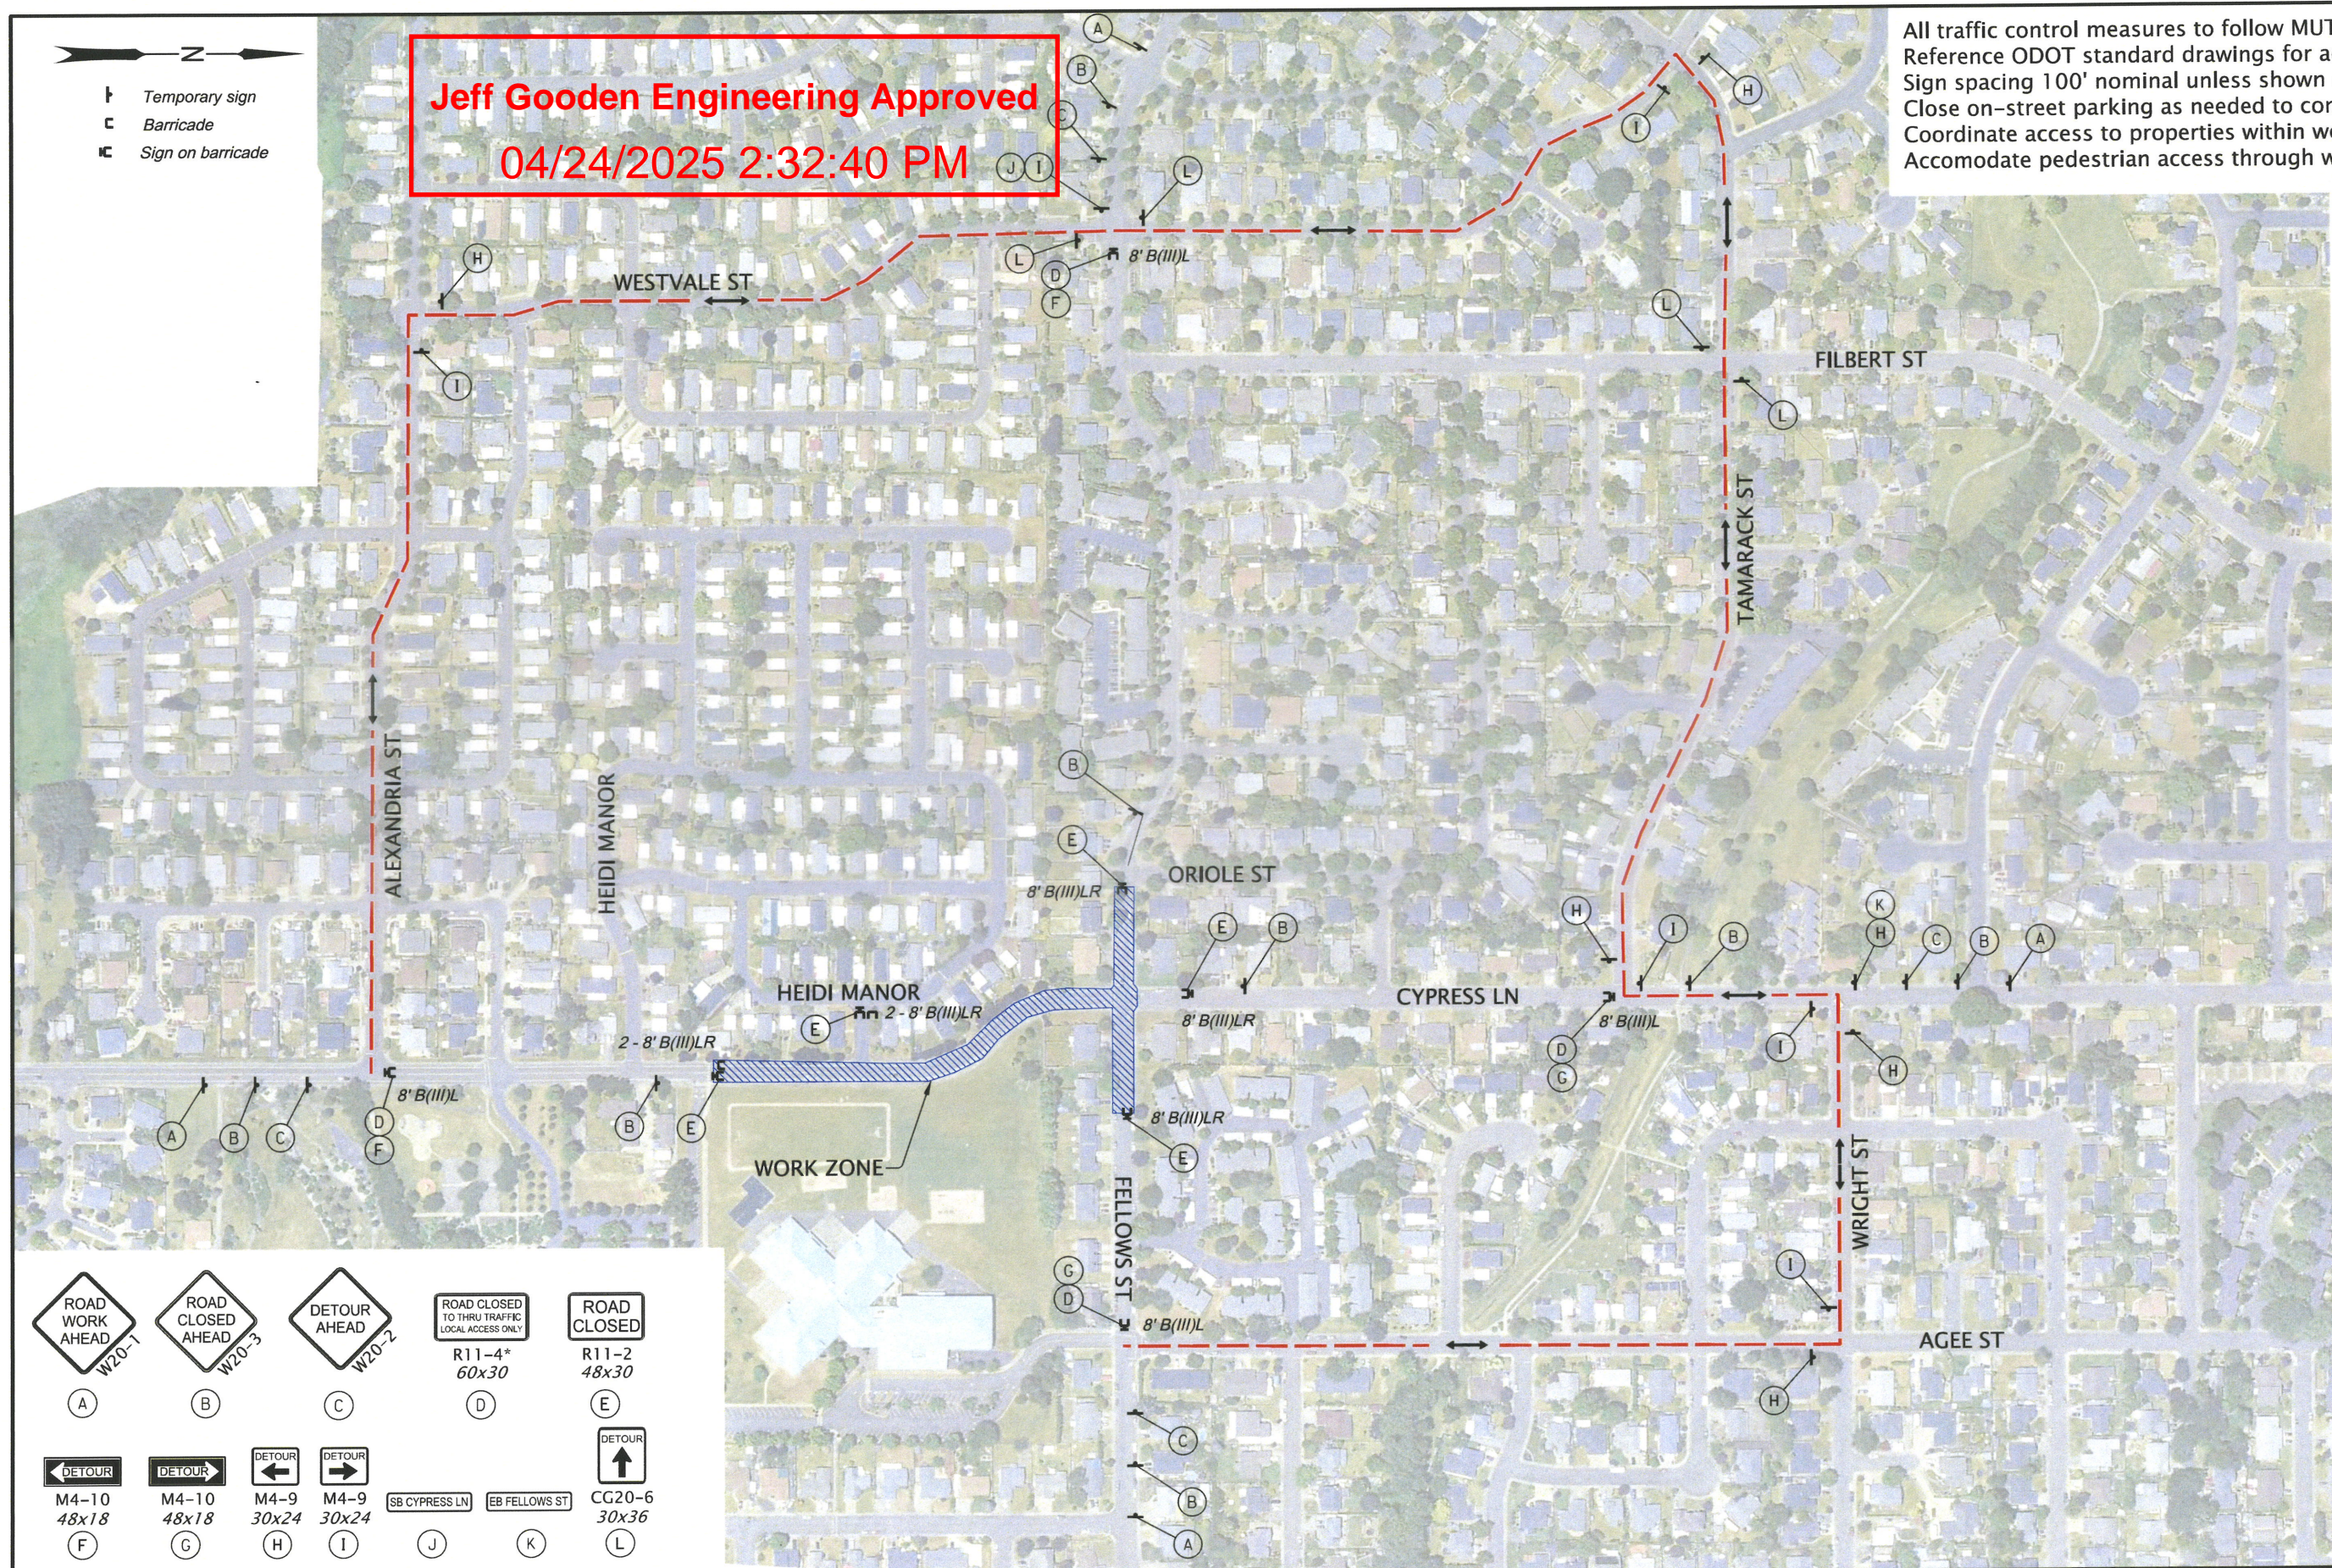

CITY OF MCMINNVILLE


 CYPRESS ADN FELLOWS PAVING

 PHASE 1A TRAFFIC CONTROL PLAN



-
- Temporary sign
 - Barricade
 - Sign on barricade


All traffic control measures to follow MUTCD standards.
 Reference ODOT standard drawings for additional details.
 Sign spacing 100' nominal unless shown otherwise.
 Close on-street parking as needed to complete work.
 Coordinate access to properties within work zone.
 Accomodate pedestrian access through work zone.

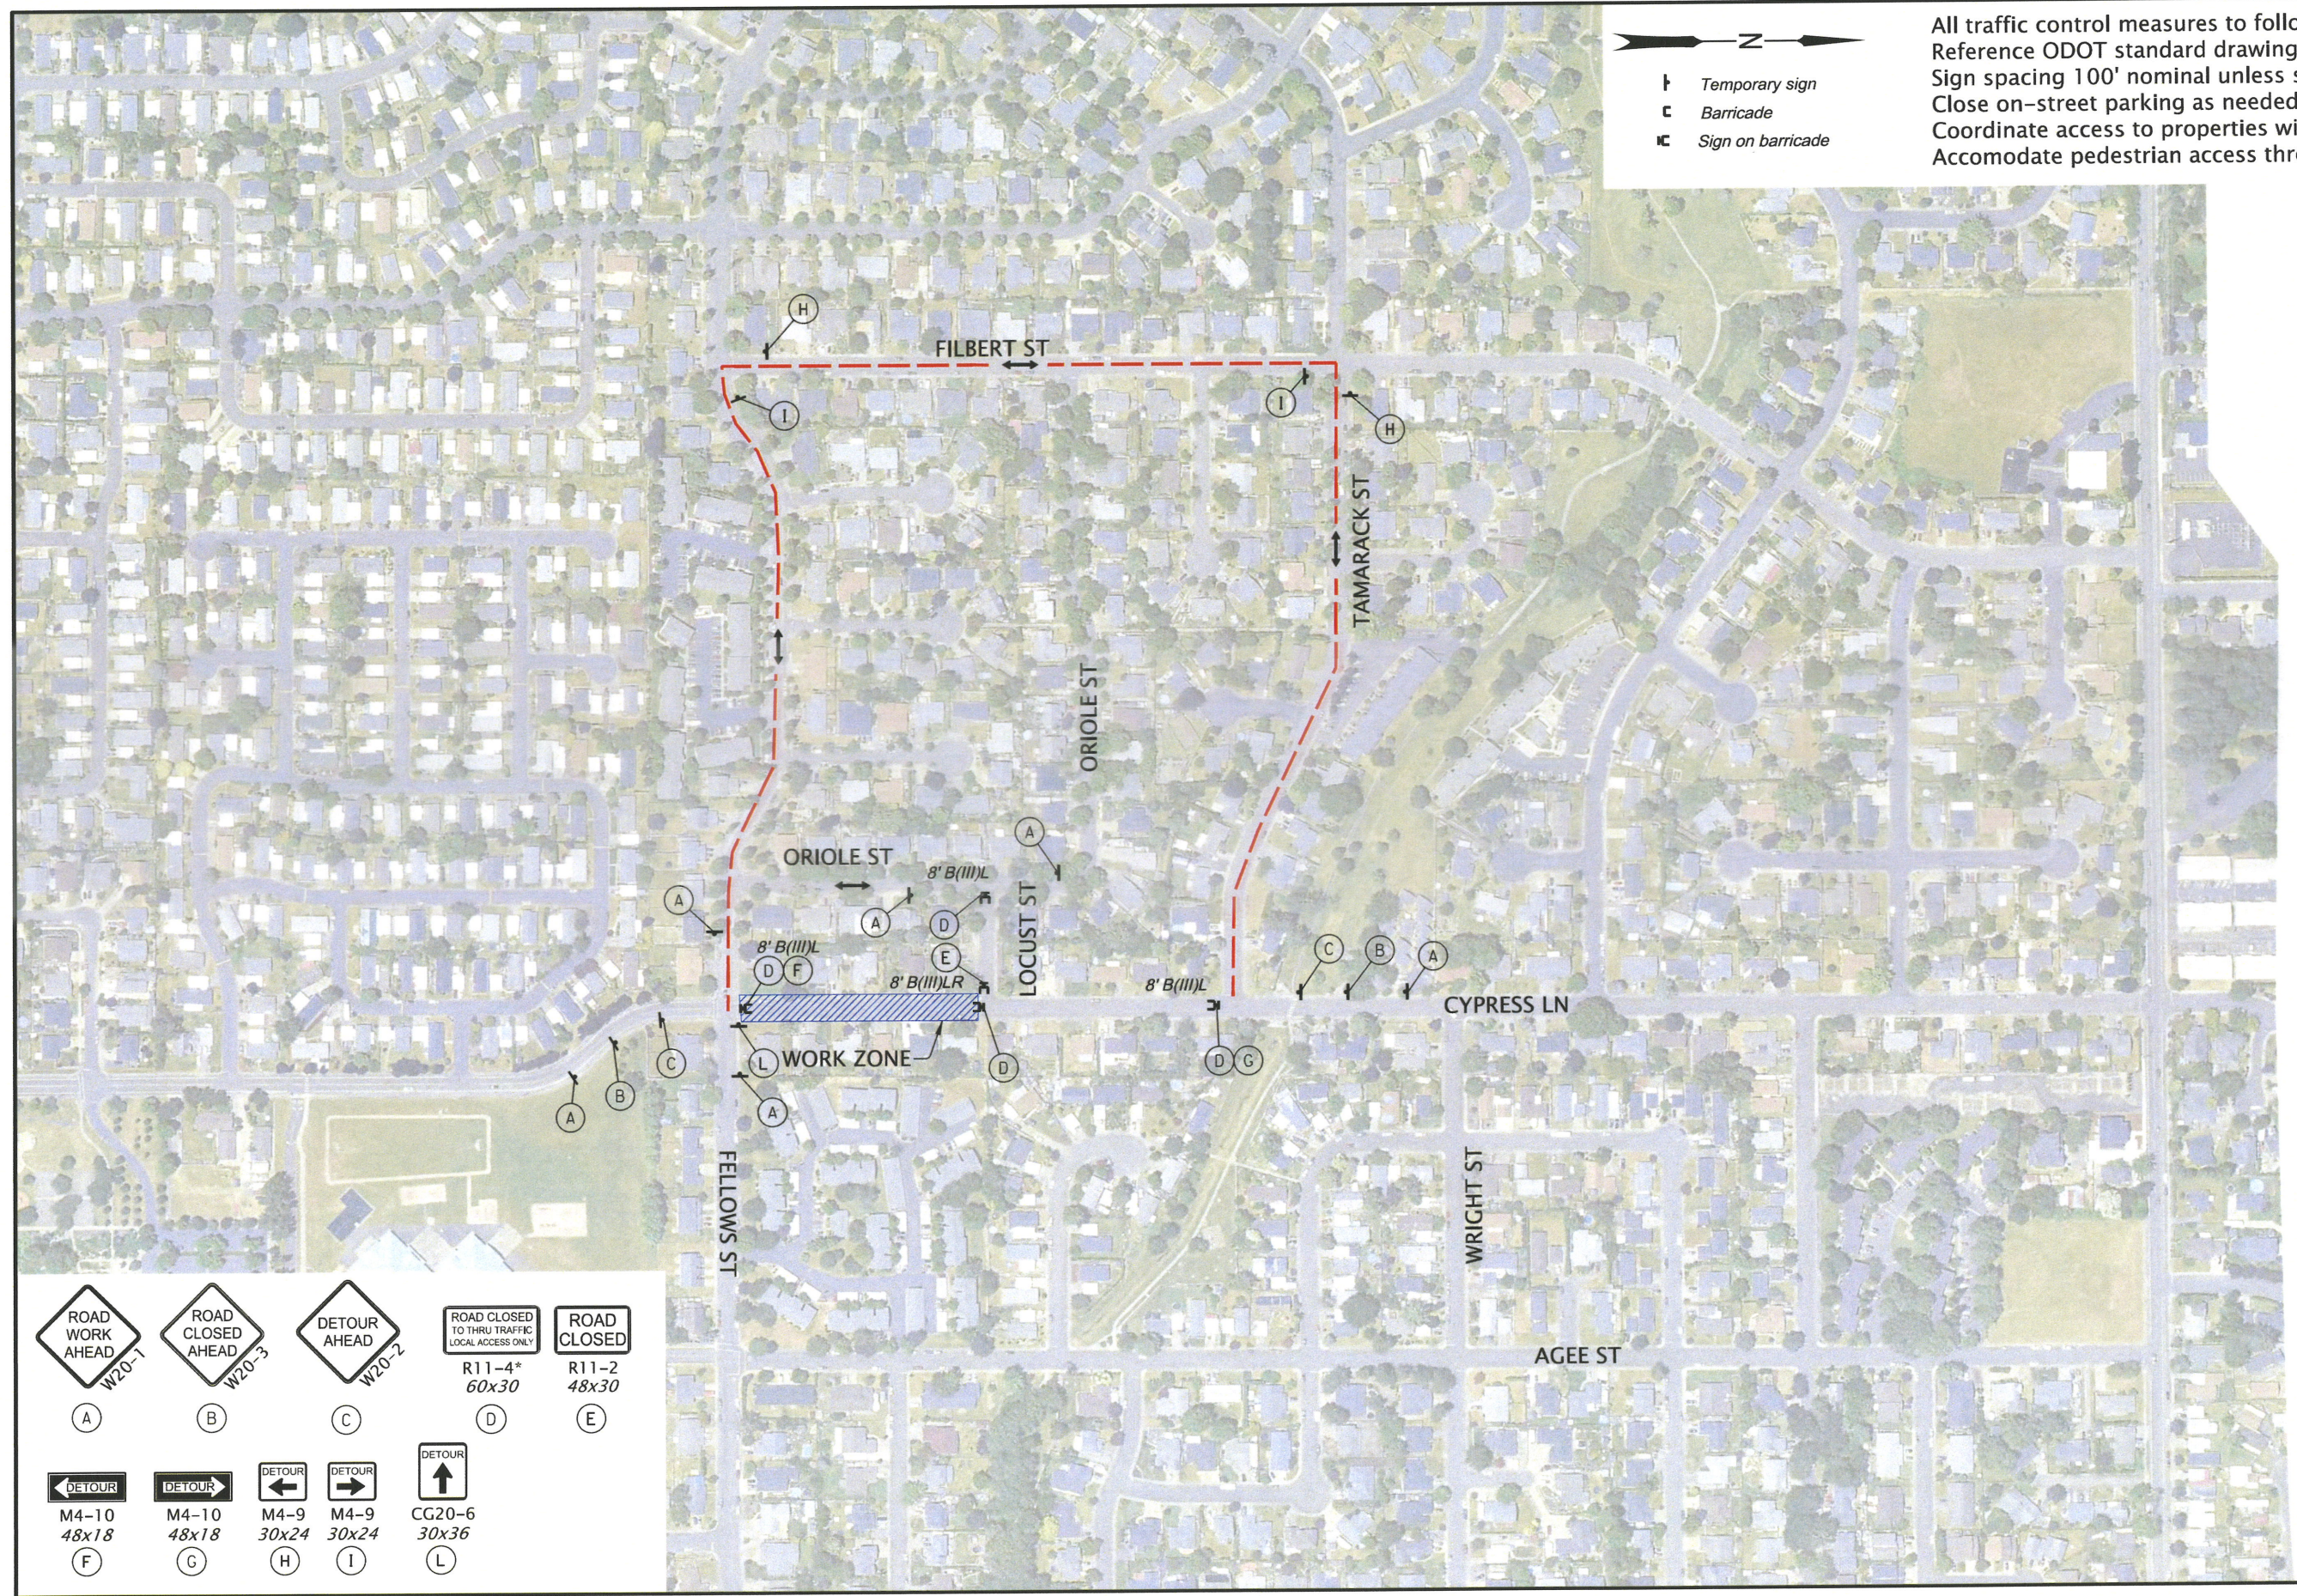







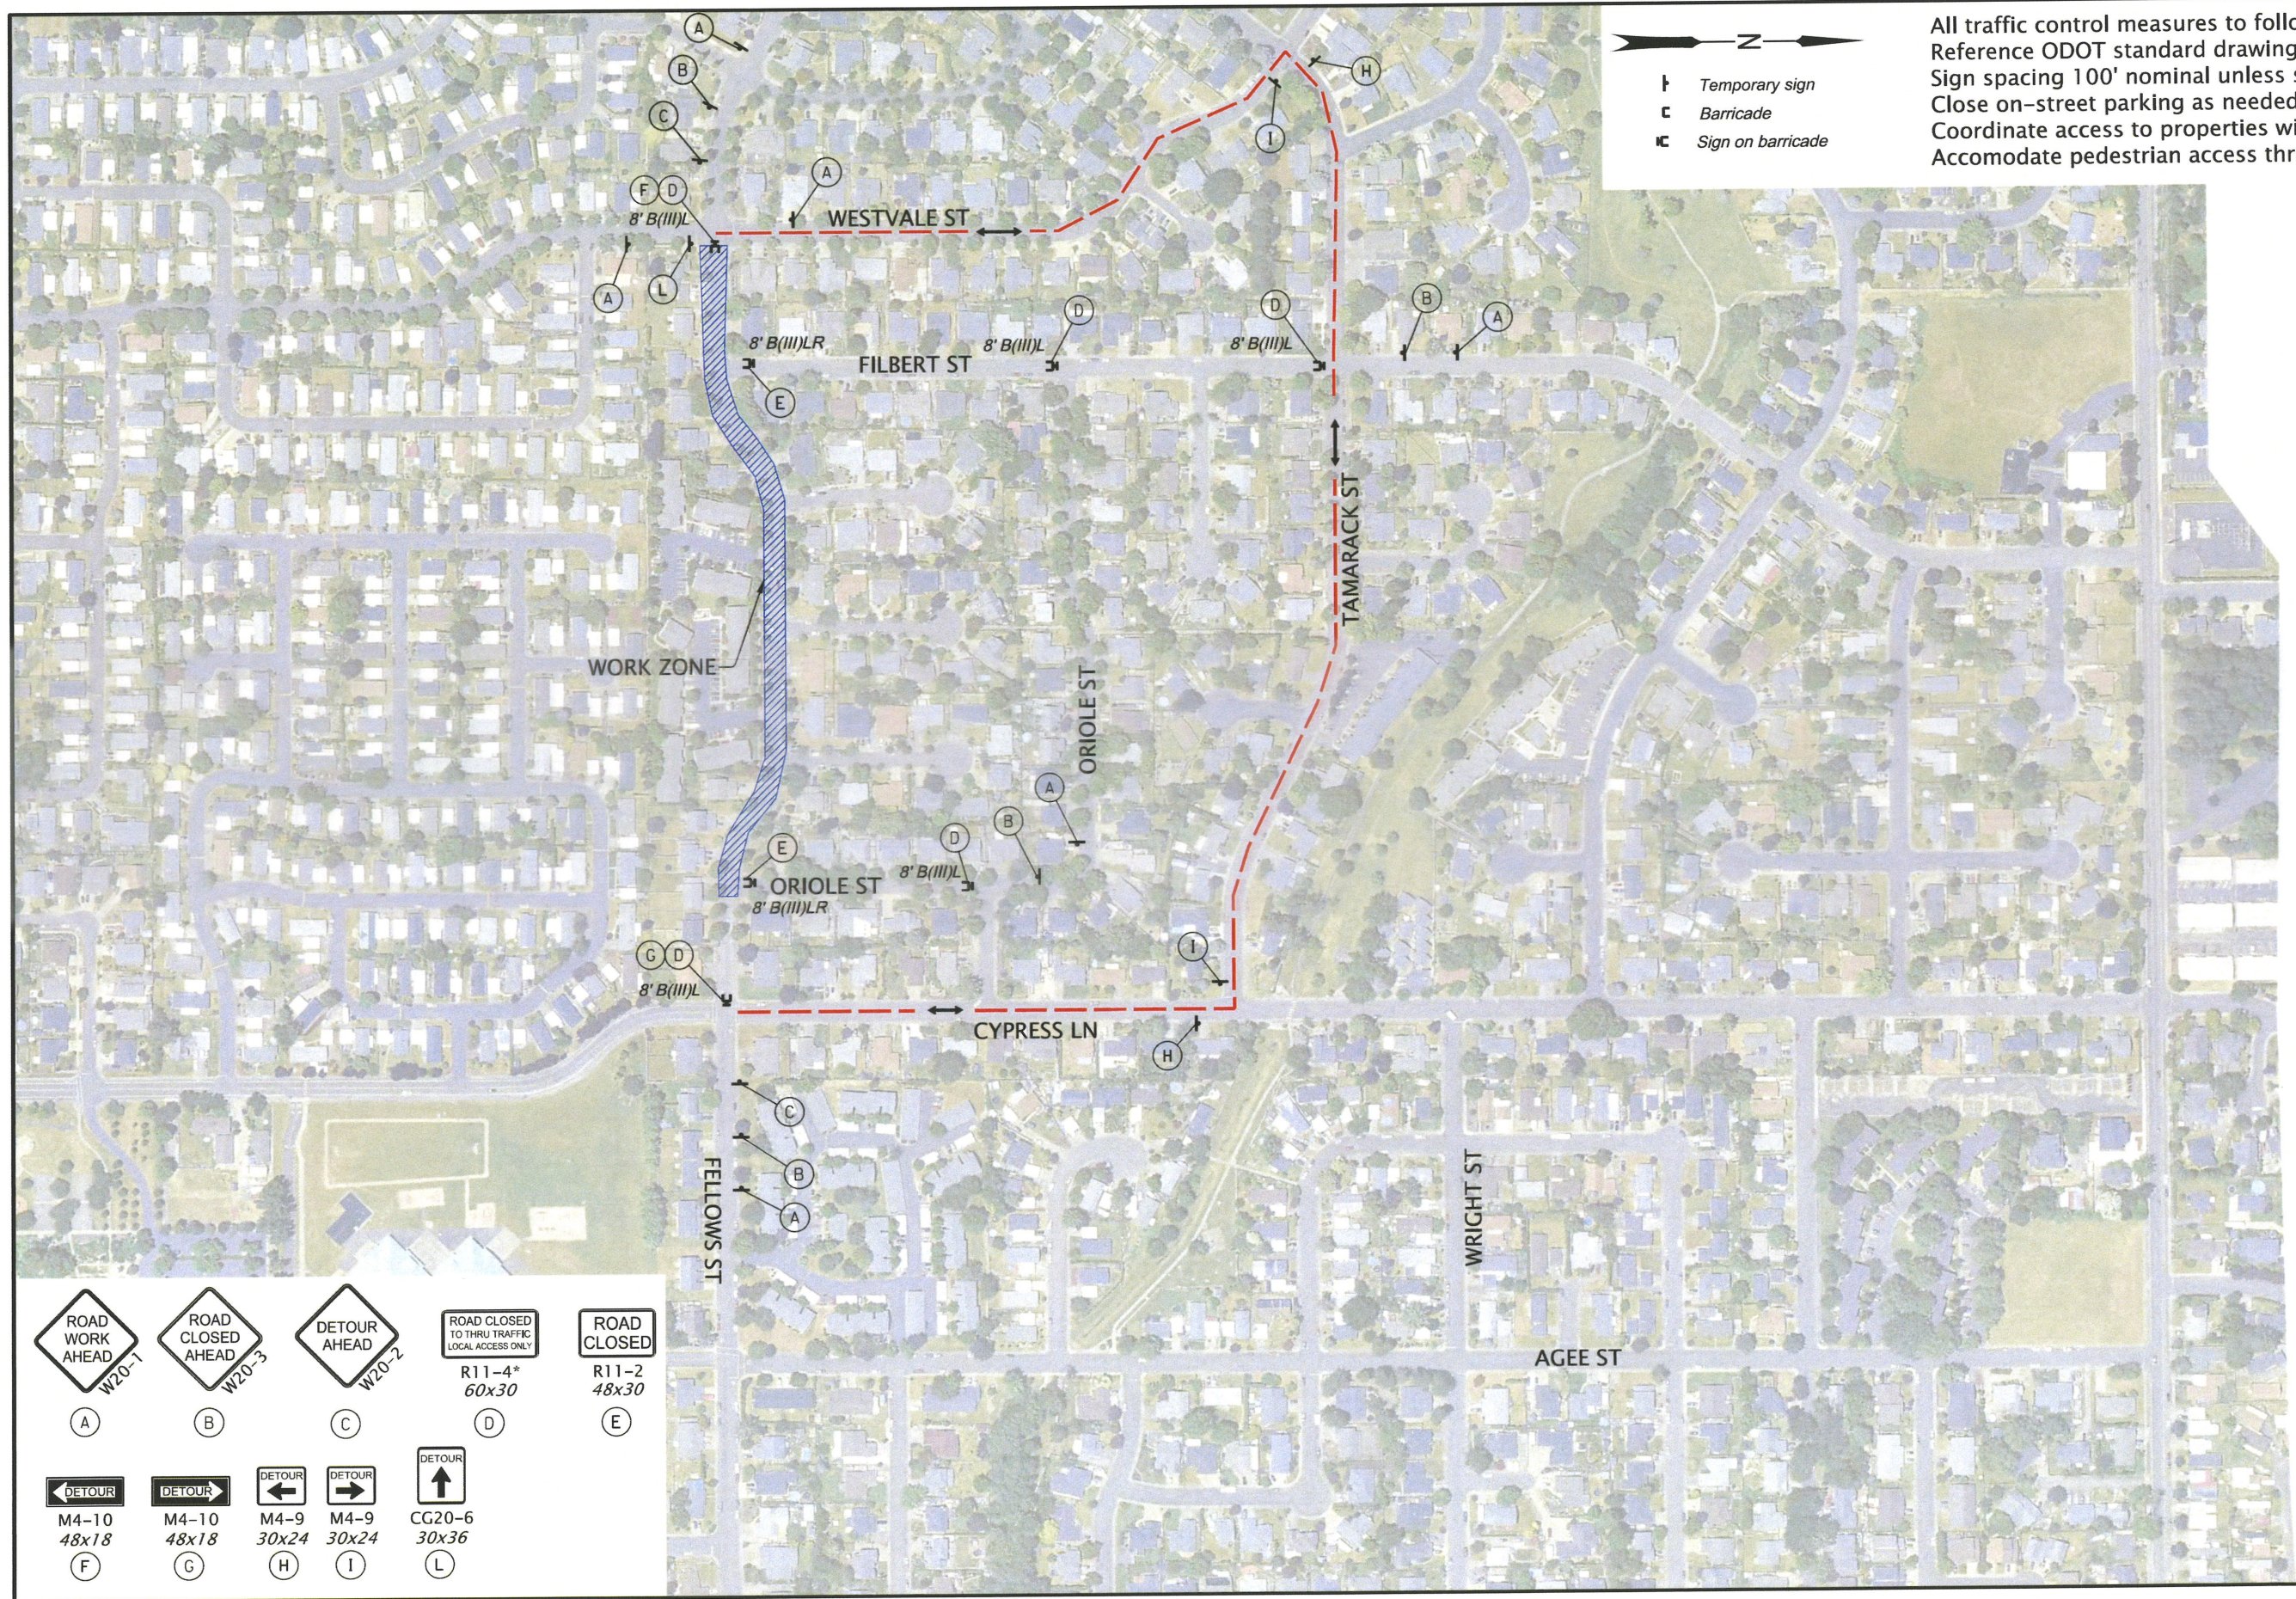



(A)	(B)	(C)	(D)	(E)
(F)	(G)	(H)	(I)	(L)

CITY OF MCMINNVILLE
 CYPRESS ADN FELLOWS PAVING
 PHASE 3 TRAFFIC CONTROL PLAN








				
(A)	(B)	(C)	(D)	(E)
				
(F)	(G)	(H)	(I)	(L)

CITY OF MC MINNVILLE
CYPRESS ADN FELLOWS PAVING
PHASE 2 TRAFFIC CONTROL PLAN



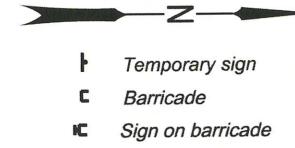

All traffic control measures to follow MUTCD standards. Reference ODOT standard drawings for additional details. Sign spacing 100' nominal unless shown otherwise. Close on-street parking as needed to complete work. Coordinate access to properties within work zone. Accomodate pedestrian access through work zone.

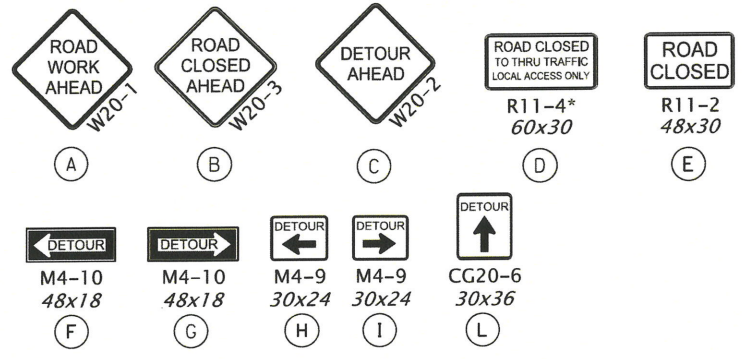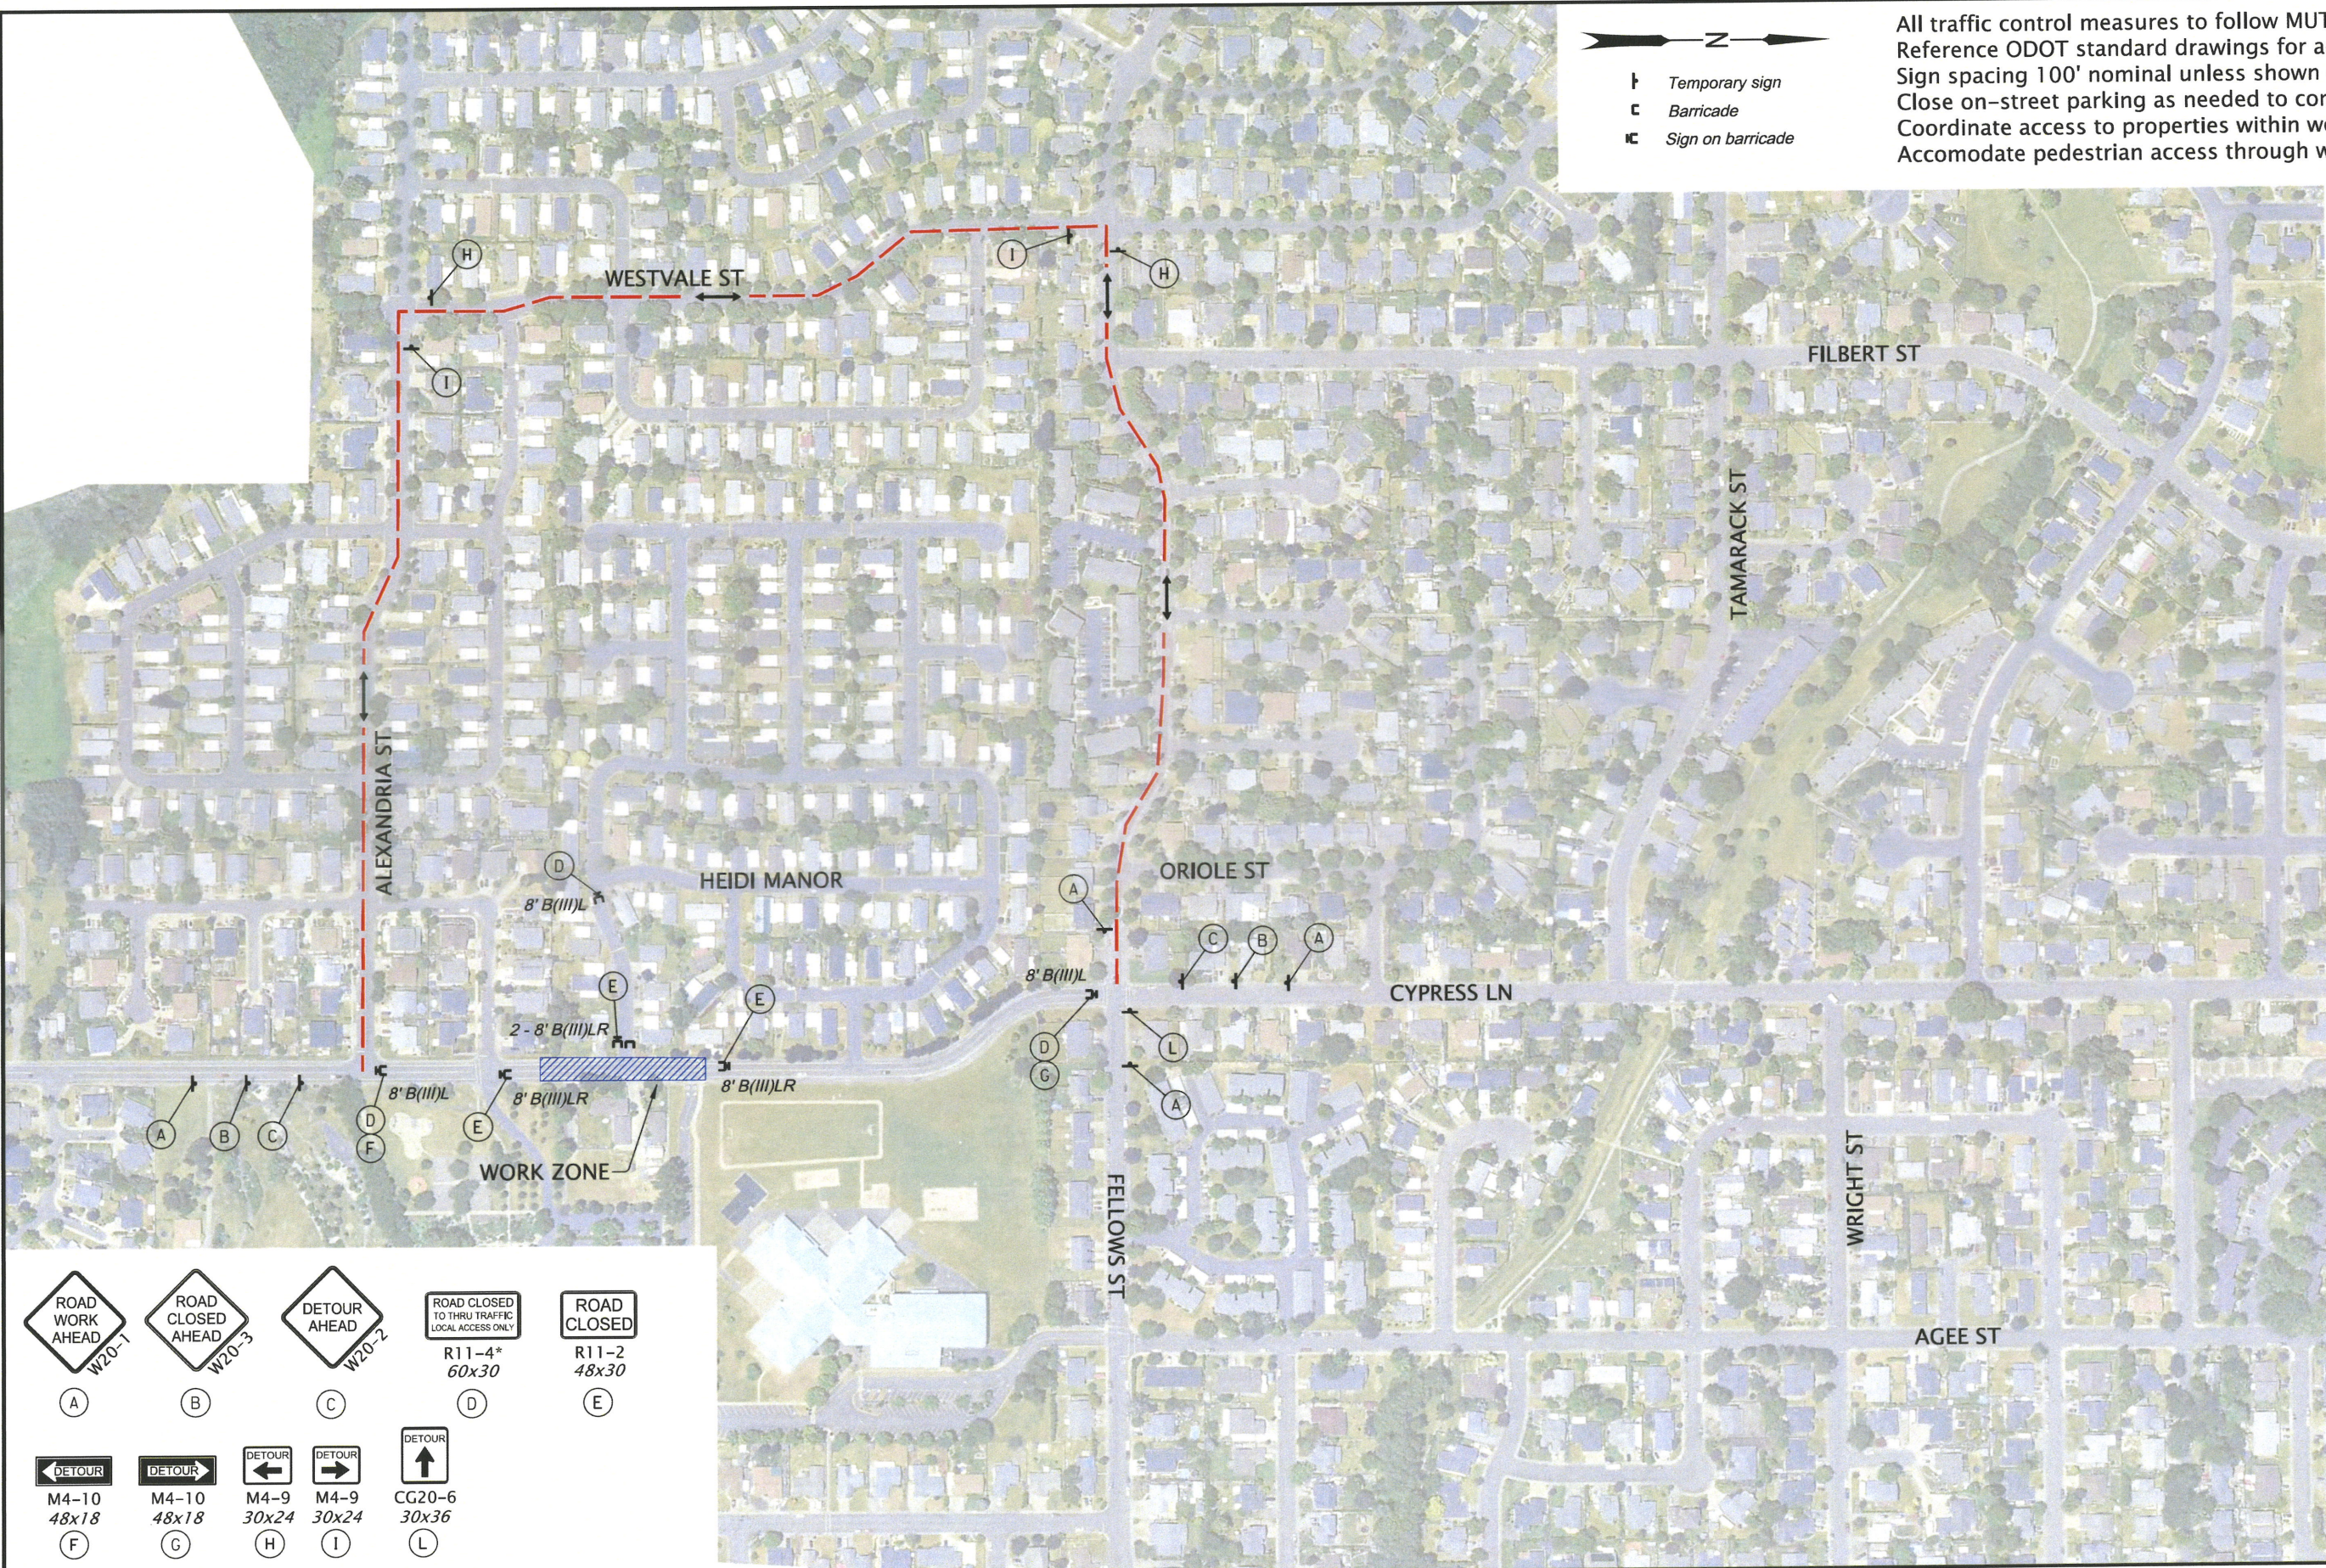

CITY OF MCMINNVILLE
CYPRESS ADN FELLOWS PAVING
PHASE 1B TRAFFIC CONTROL PLAN

